


# FAIRFAX COUNTY PUBLIC FACILITIES MANUAL

Note: Top opening of the planter shall meet the minimum planting area requirements of Table 12.19.

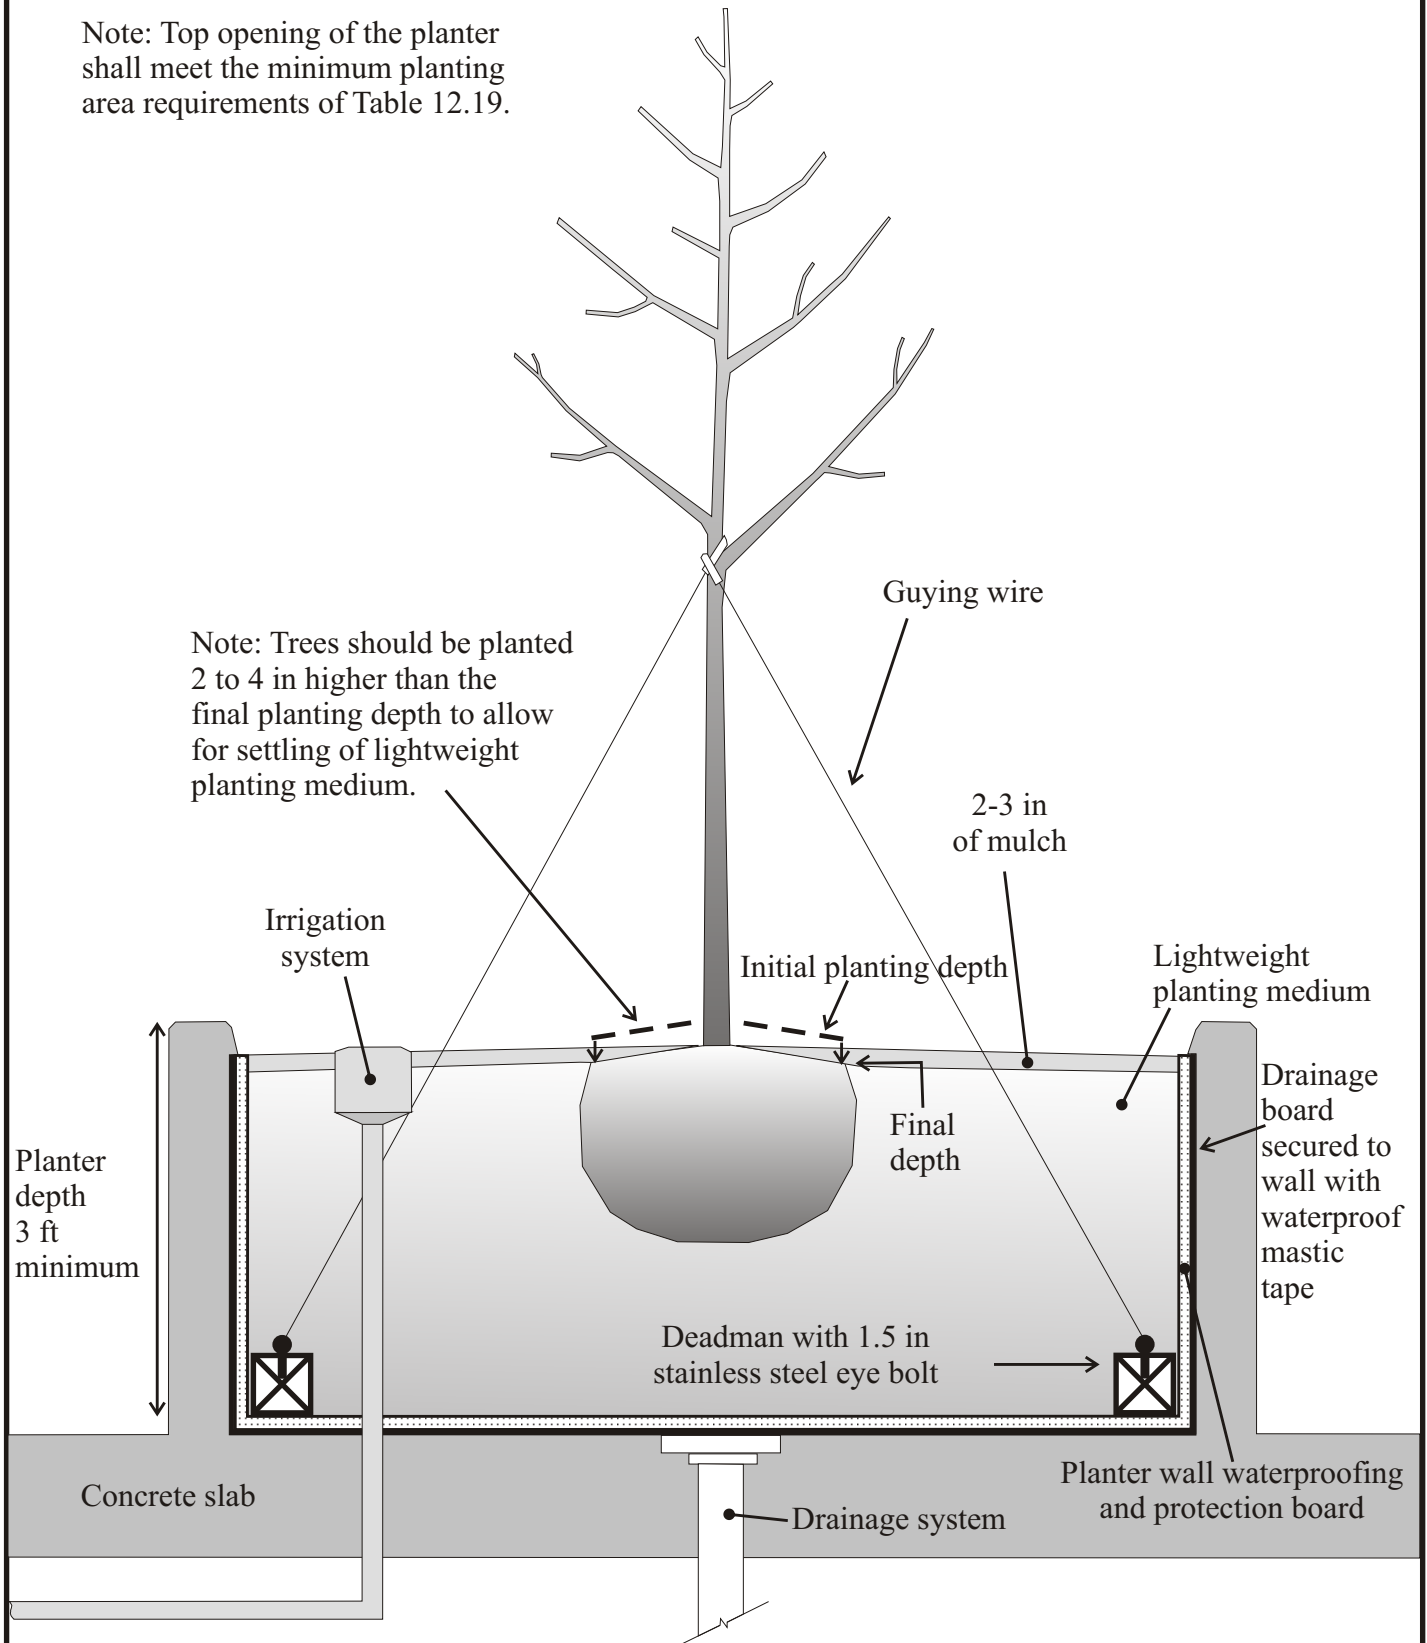

Ref. Sec. 12-0514.3

Rev. 10-08

## DECK PLANTER

PLATE NO.

STD. NO.

5-12